


DWG. NO.	REFERENCES
E26A A1	PLOT PLAN CELRIVER
E26A A2	TOPO MAP
E26C A1	RAILROAD LAYOUT
E26A-361	F16377 MAP OF PROPERTY

\* TRACING AT CELRIVER

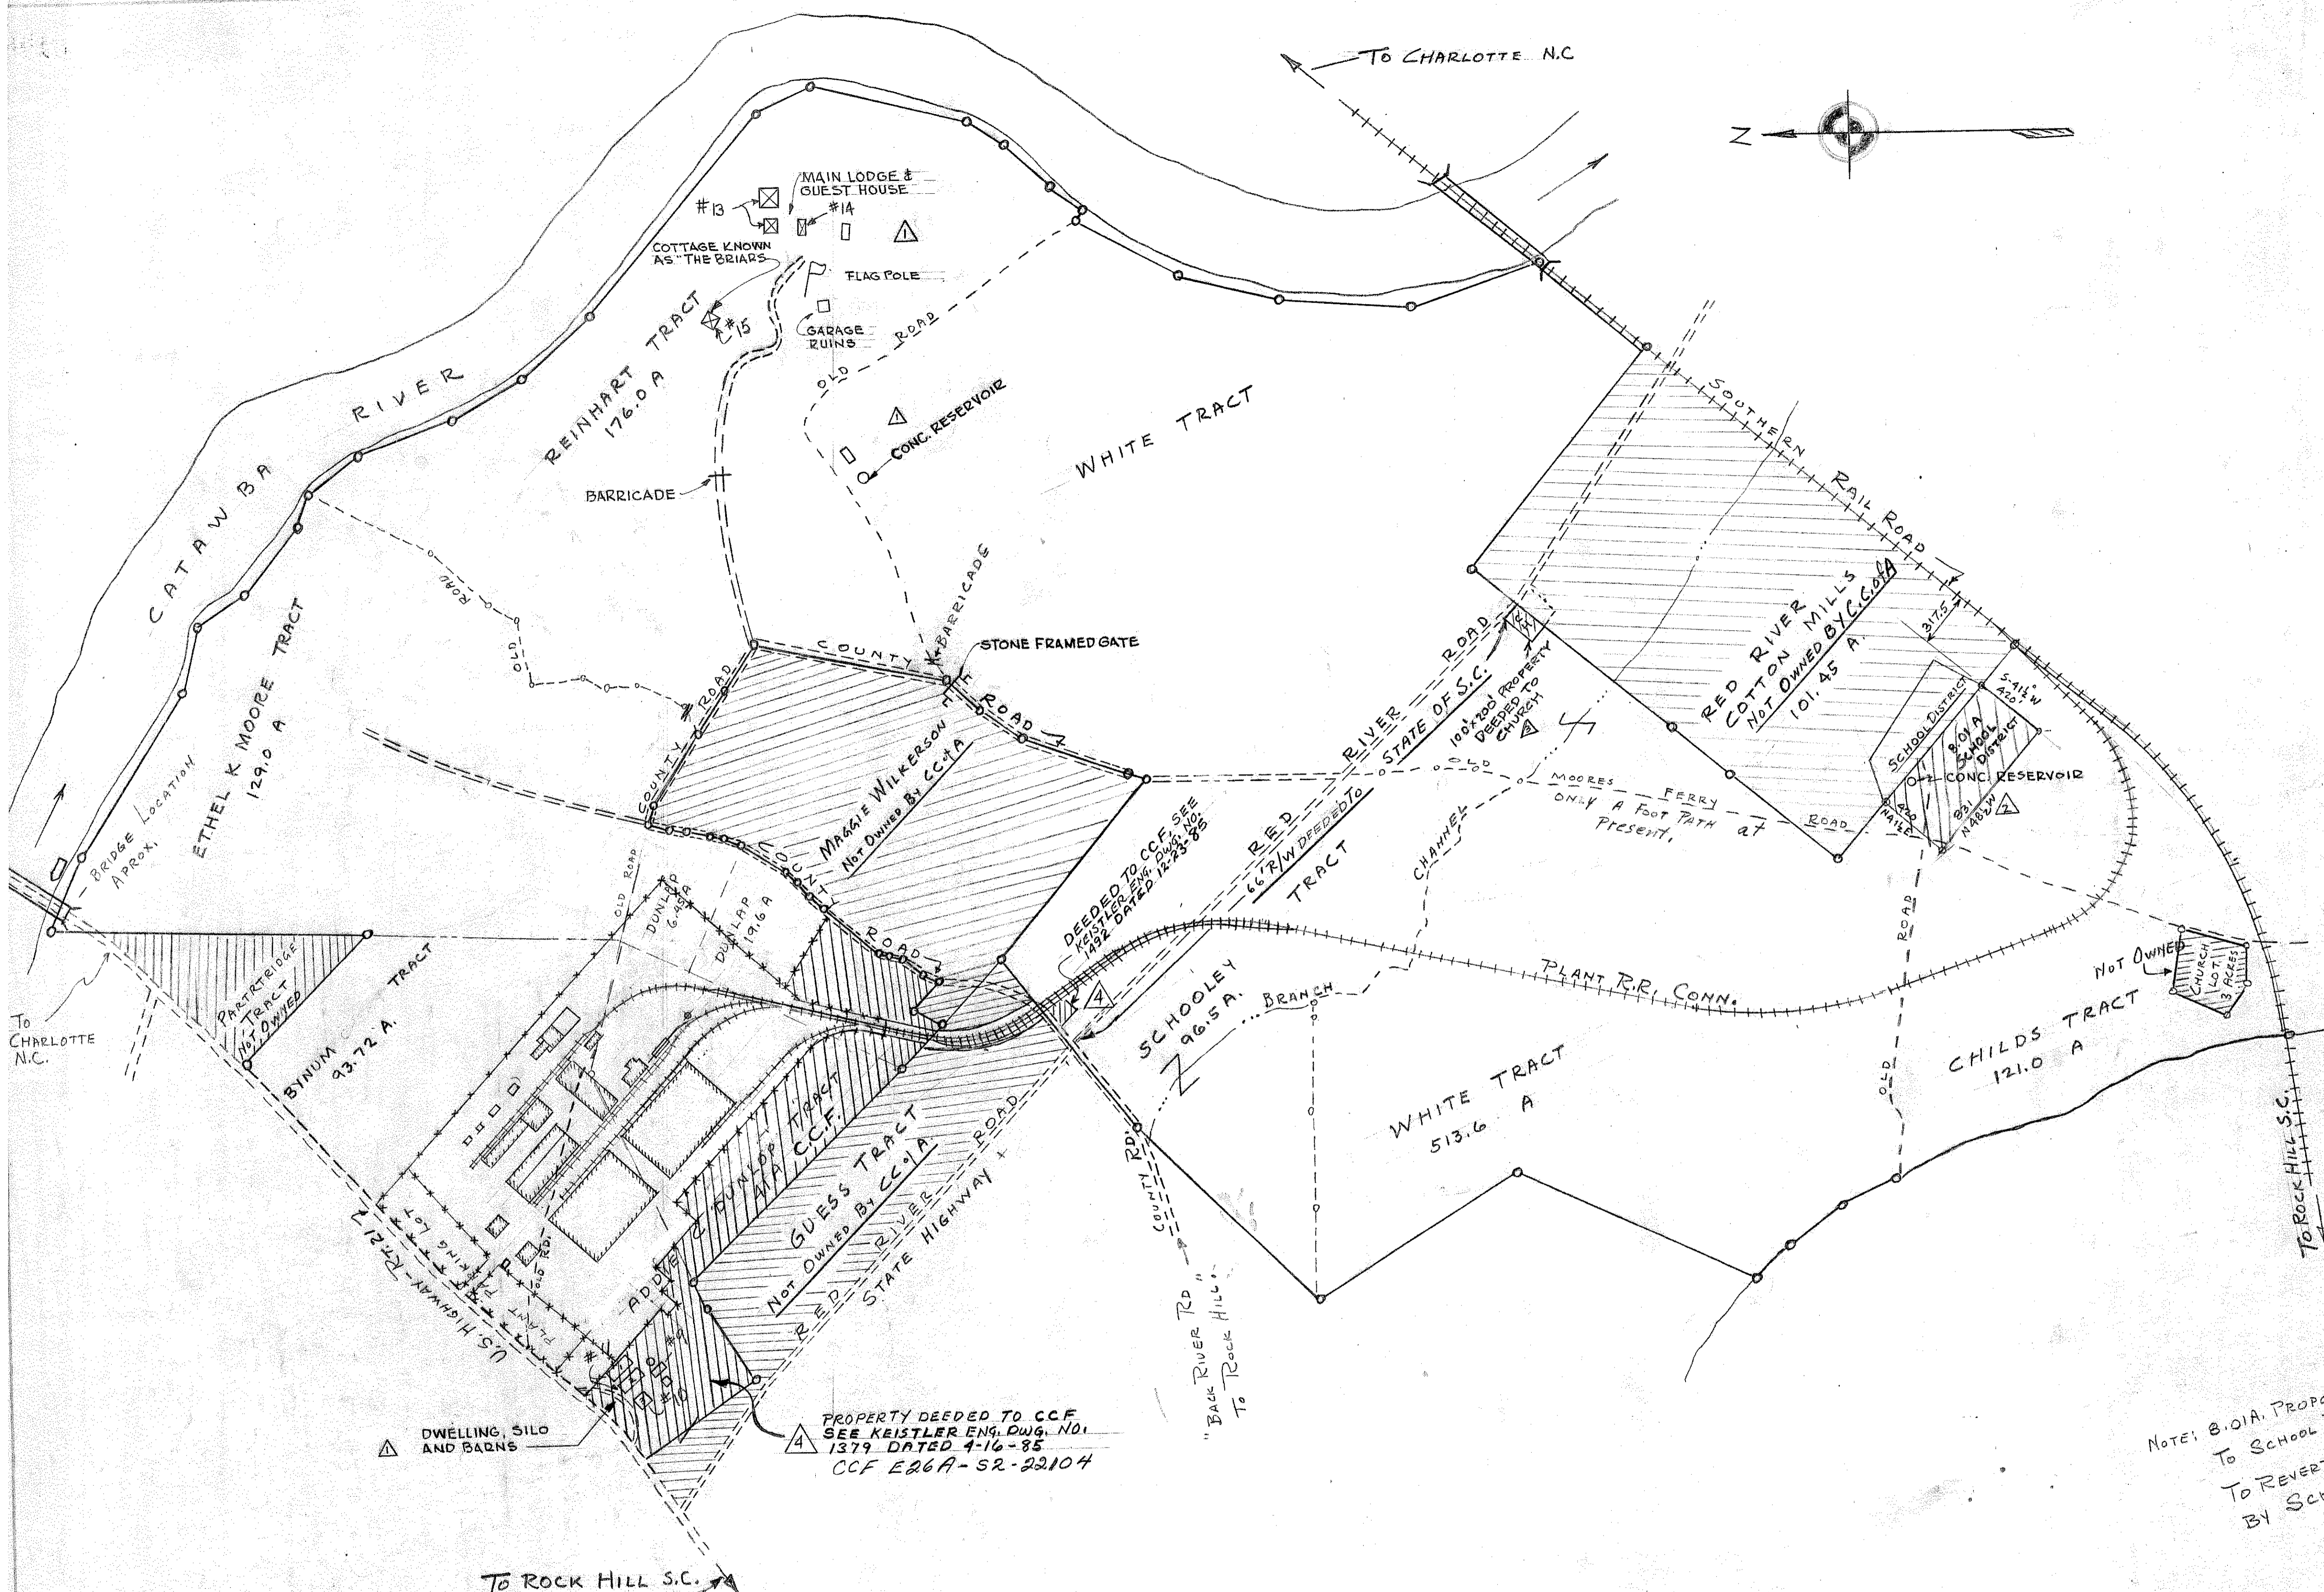

NOTE: B.O.I.A. PROPOSED FOR DEDICATION TO SCHOOL DISTRICT JUNE 1950. TO REVERT TO CO. IF ABANDONED BY SCHOOL DISTRICT.

4 ADDED PROPERTY DEDED TO CCF		24%	1/24/85	AMH	1/24/85
REMOVED DWELLINGS: 2 UNLTD. CHURCH PROPERTY		0.30%	1/24/85	AMH	1/24/85
8.01 ACRE LAND FOR SCHOOL DISTRICT		0.16%	1/24/85	AMH	1/24/85
ADDED EXISTING BLDGS AS PER FIELD DATA		3.71%	1/24/85	JEN, EJC	1/24/85

PRINT NO. \_\_\_\_\_

DO NOT DESTROY THIS PRINT

IT IS LOANED UPON THE EXPRESS CONDITION THAT IT WILL BE RETURNED PROMPTLY AFTER IT HAS SERVED THE PURPOSE FOR WHICH IT HAS BEEN ISSUED.

CELANESE CORPORATION OF AMERICA

**MAP OF PROPERTY CELRIVER PLANT** 126.1 A

CELANESE CORPORATION OF AMERICA  
CENTRAL ENGINEERING DEPARTMENT  
NEW YORK CITY

PLANT	CELRIVER	D.P.T.	E26-A	REVISION	.....
DRAWN	AMH	CHECKED	AMH	APPROVED	AMH
DATE	10-17-87	DATE	10-17-87	SCALE	4"=100'
APPROVED	AMH	DATE	10-17-87	DRAWING NUMBER	E26A-B9-3